


NOTES:

- THE OWNERSHIP AND COPYRIGHT OF THIS DRAWING LIES WITH THE ARCHITECTS, WHO ARE ITS ORIGINATORS. IT IS HEREBY NOT TO BE USED OR COPIED IN ANY FORM WITHOUT THEIR WRITTEN PERMISSION.
- THIS DRAWING IS TO BE READ, NOT SCALED. IN CASE OF ANY DOUBT OR DISCREPANCY, THE ARCHITECTS ARE TO BE NOTIFIED IMMEDIATELY AND THE WORK IN QUESTION IS TO BE STOPPED IN ADEQUATE TIME UNTIL CLARIFICATIONS ARE RECEIVED FROM THEM.

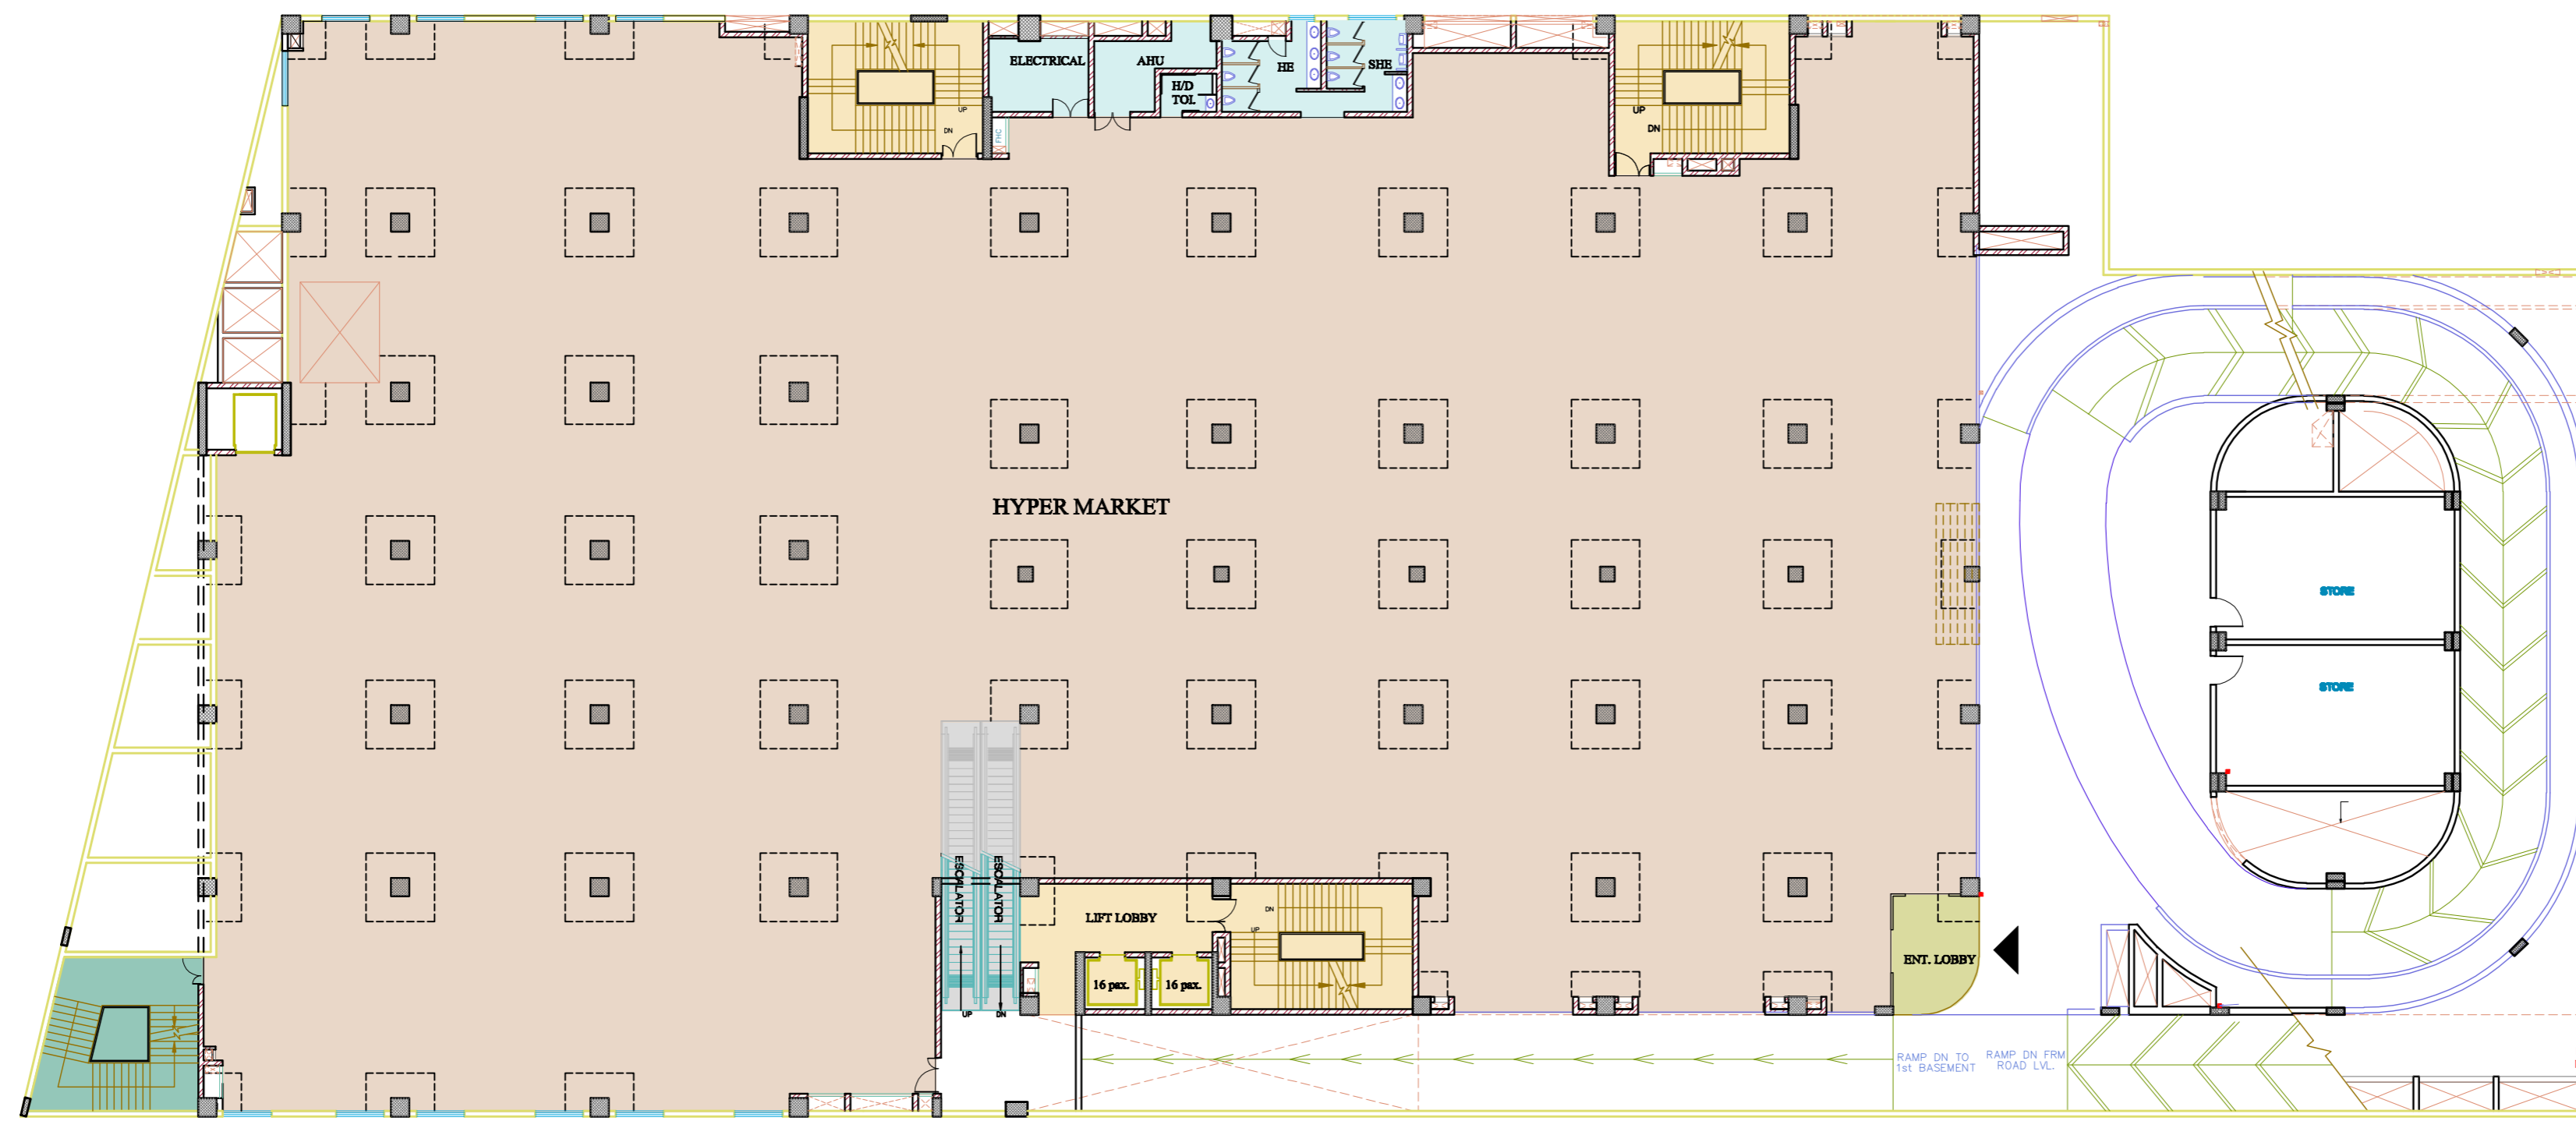

LOWER GROUND FLOOR

REV.	NO.	DATE	ISSUED
1.	16.10.08		ADVANCE COPY
PRINTS ISSUED			
1.	RT	04.11.08	
2.	REV	DATE	DESCRIPTION

LOWER GROUND FLOOR PLAN

SOUL SPACE SPIRIT AT AMRITSAR

SOUL SPACE PROJECT LTD.

MABas
 ARCHITECTURAL, INTERIOR PLANNING
 2-22B, Basement, Amritsar, India, New Delhi-110017
 Ph. : 011-41020970, 71, 72 Fax : 011-41029973
 E-mail : mab@soospacearchitects.com
 Website : www.soospacearchitects.com

SCALE : 1:100	DATE :
REV. NO. :	SP-A.11