


NOTES:

- THE OWNERSHIP AND THE COPYRIGHT OF THIS DRAWING LIES WITH THE ARCHITECTS WHO ARE ITS ORIGINATORS. IT IS, THEREFORE, NOT TO BE USED OR COPIED IN ANY FORM WITHOUT THEIR WRITTEN PERMISSION.
- THIS DRAWING IS TO BE READ, NOT SCALED. IN CASE OF ANY DOUBT OR DISCREPANCY, THE ARCHITECTS ARE TO BE NOTIFIED IMMEDIATELY AND THE WORK IN QUESTION IS TO BE KEPT IN ABSTINENCE TILL CLARIFICATIONS ARE RECEIVED FROM THEM.

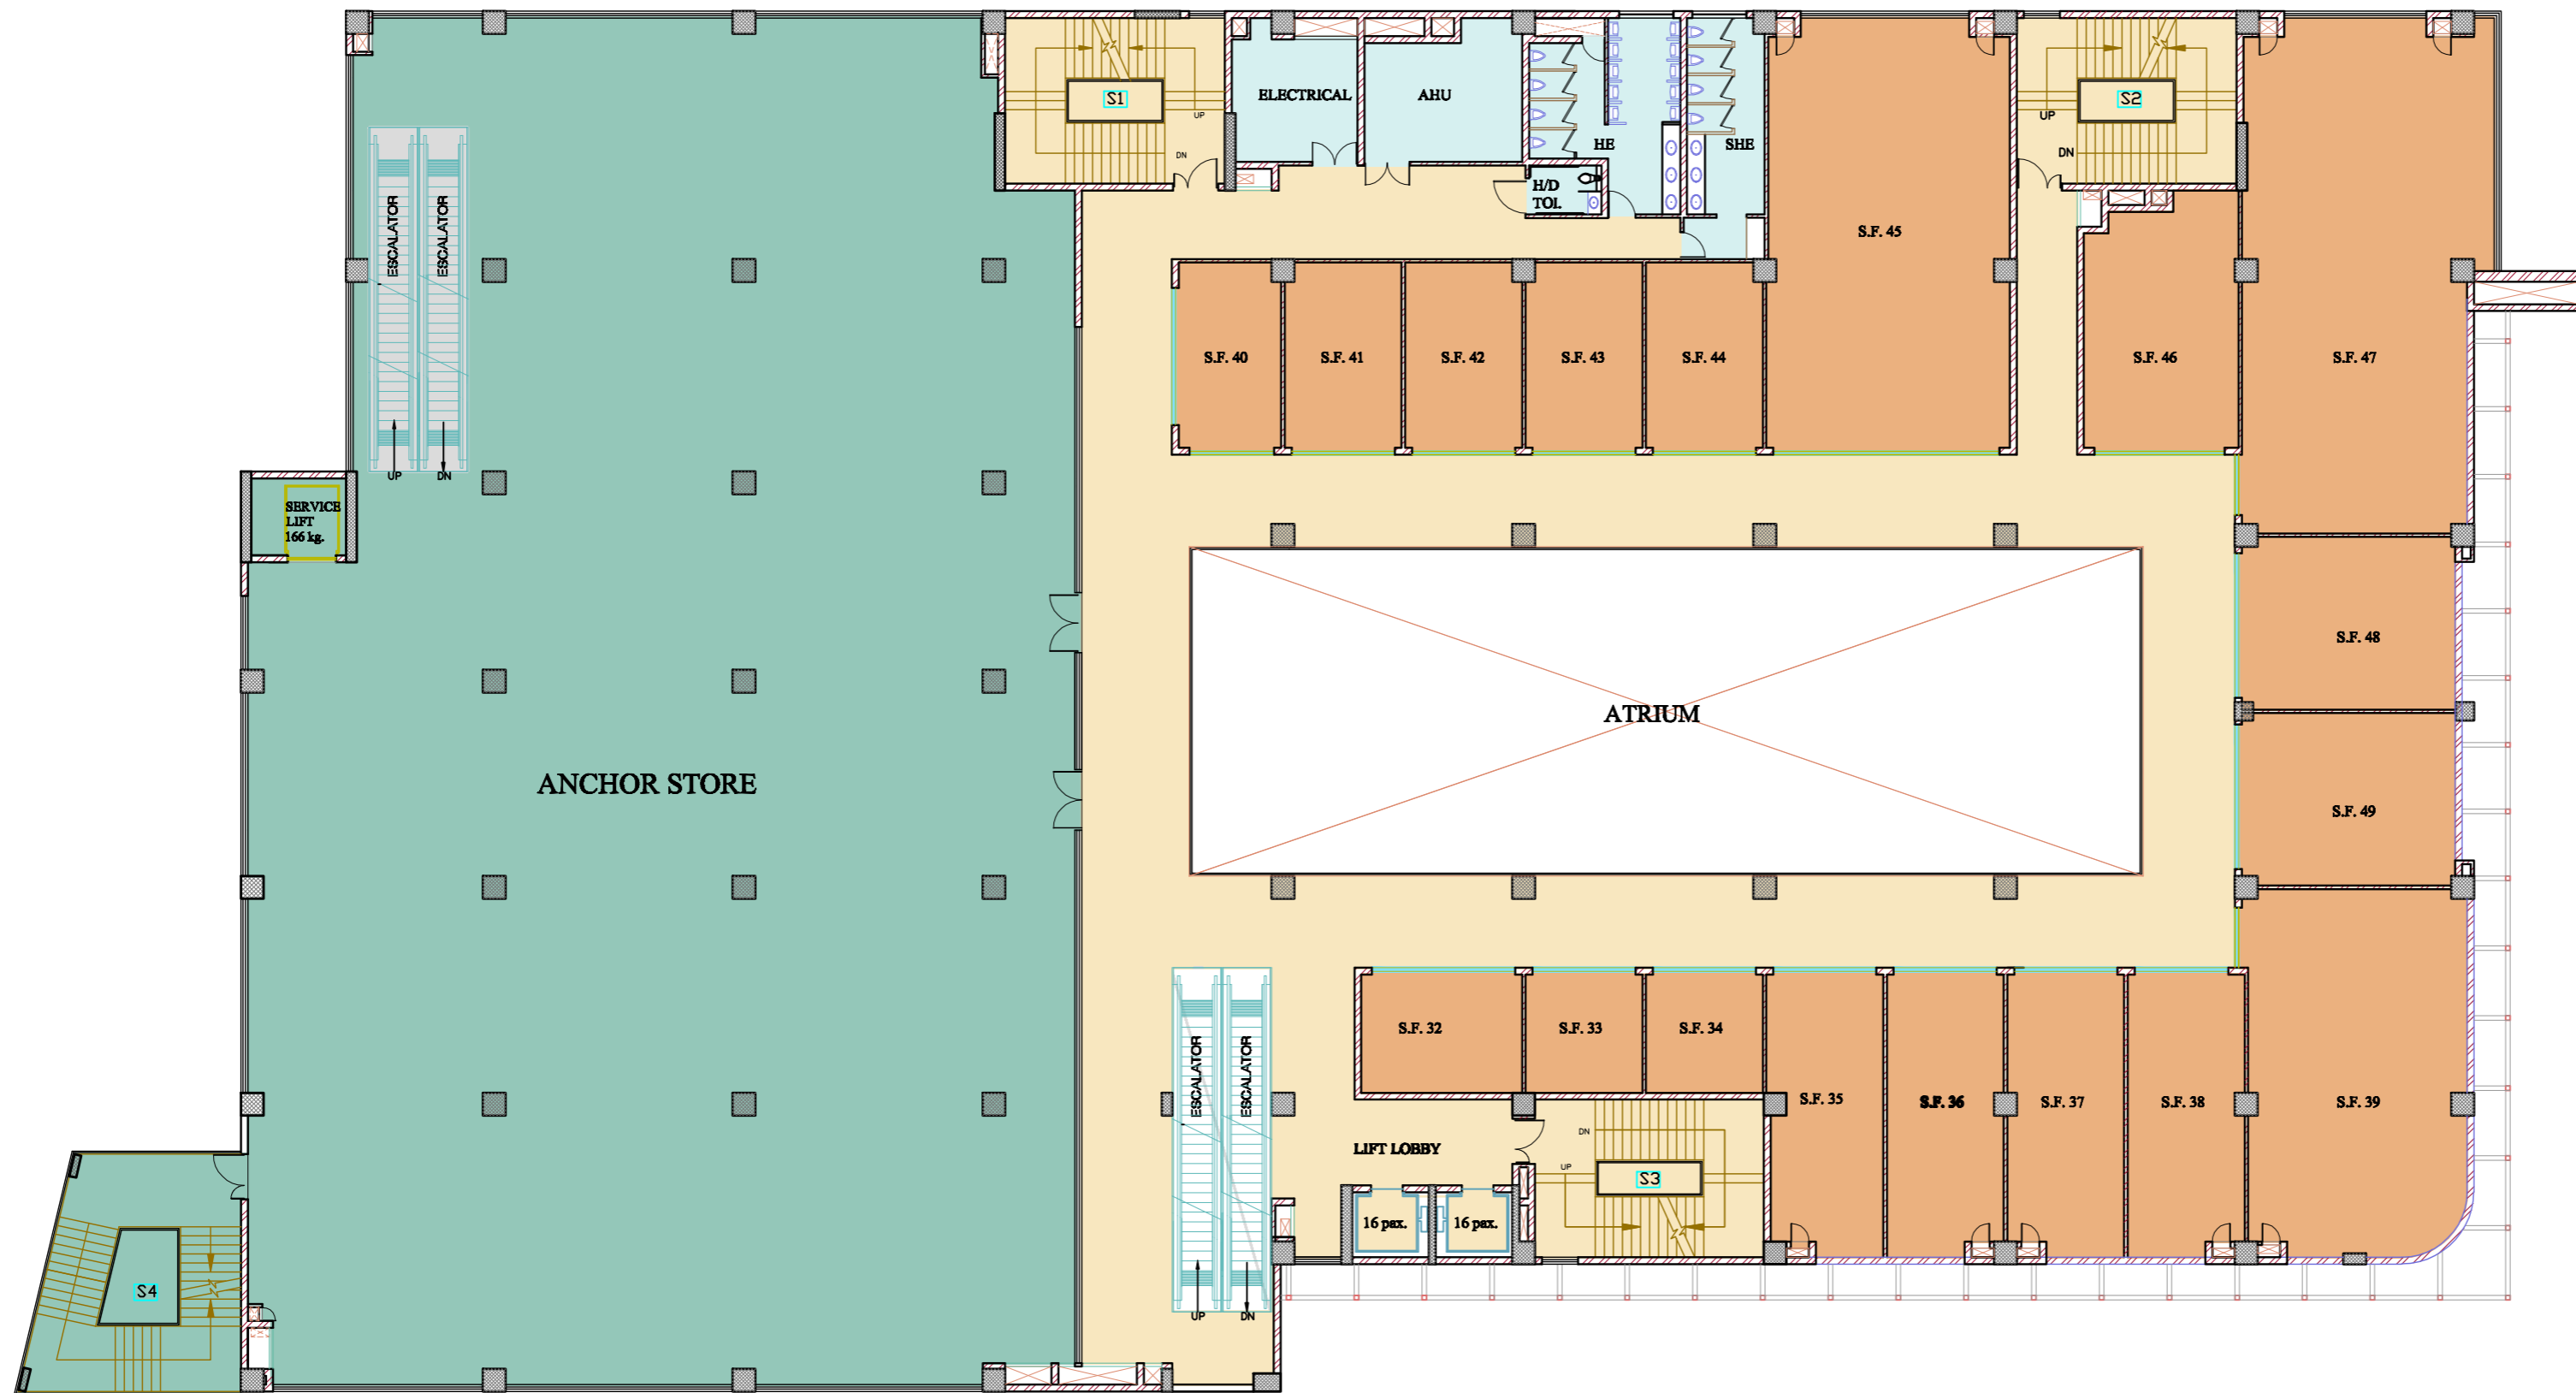

SECOND FLOOR PLAN

REVISED															
1.	R1	04.11.08													
S. NO.	REV	DATE	DESCRIPTION												
PROJECT															
SECOND FLOOR PLAN															
PROJECT															
SOUL SPACE SPIRIT AT AMRITSAR															
CLIENT															
SOUL SPACE PROJECT LTD.															
ARCHITECTS															
MASas ARCHITECTURAL, INTERIOR, PLANNING D-229, Basement, Sarojiya Enclave, New Delhi-110017 Ph: 011-4182970, 71, 72, Fax: 011-4182973 E-mail: studo@masarchitects.com Website: www.masarchitects.com															
CONSULTANT															
<table border="1"> <tr> <td>SCALE :</td> <td>1:100</td> <td>DRG. NO. :</td> <td></td> </tr> <tr> <td>DATE :</td> <td></td> <td>DATE :</td> <td>SP-A.11</td> </tr> <tr> <td>DEPT :</td> <td></td> <td>DEPT :</td> <td></td> </tr> </table>				SCALE :	1:100	DRG. NO. :		DATE :		DATE :	SP-A.11	DEPT :		DEPT :	
SCALE :	1:100	DRG. NO. :													
DATE :		DATE :	SP-A.11												
DEPT :		DEPT :													